

8

7

6

5

4

3

2

1

D

D

C


C

B

B

A

A

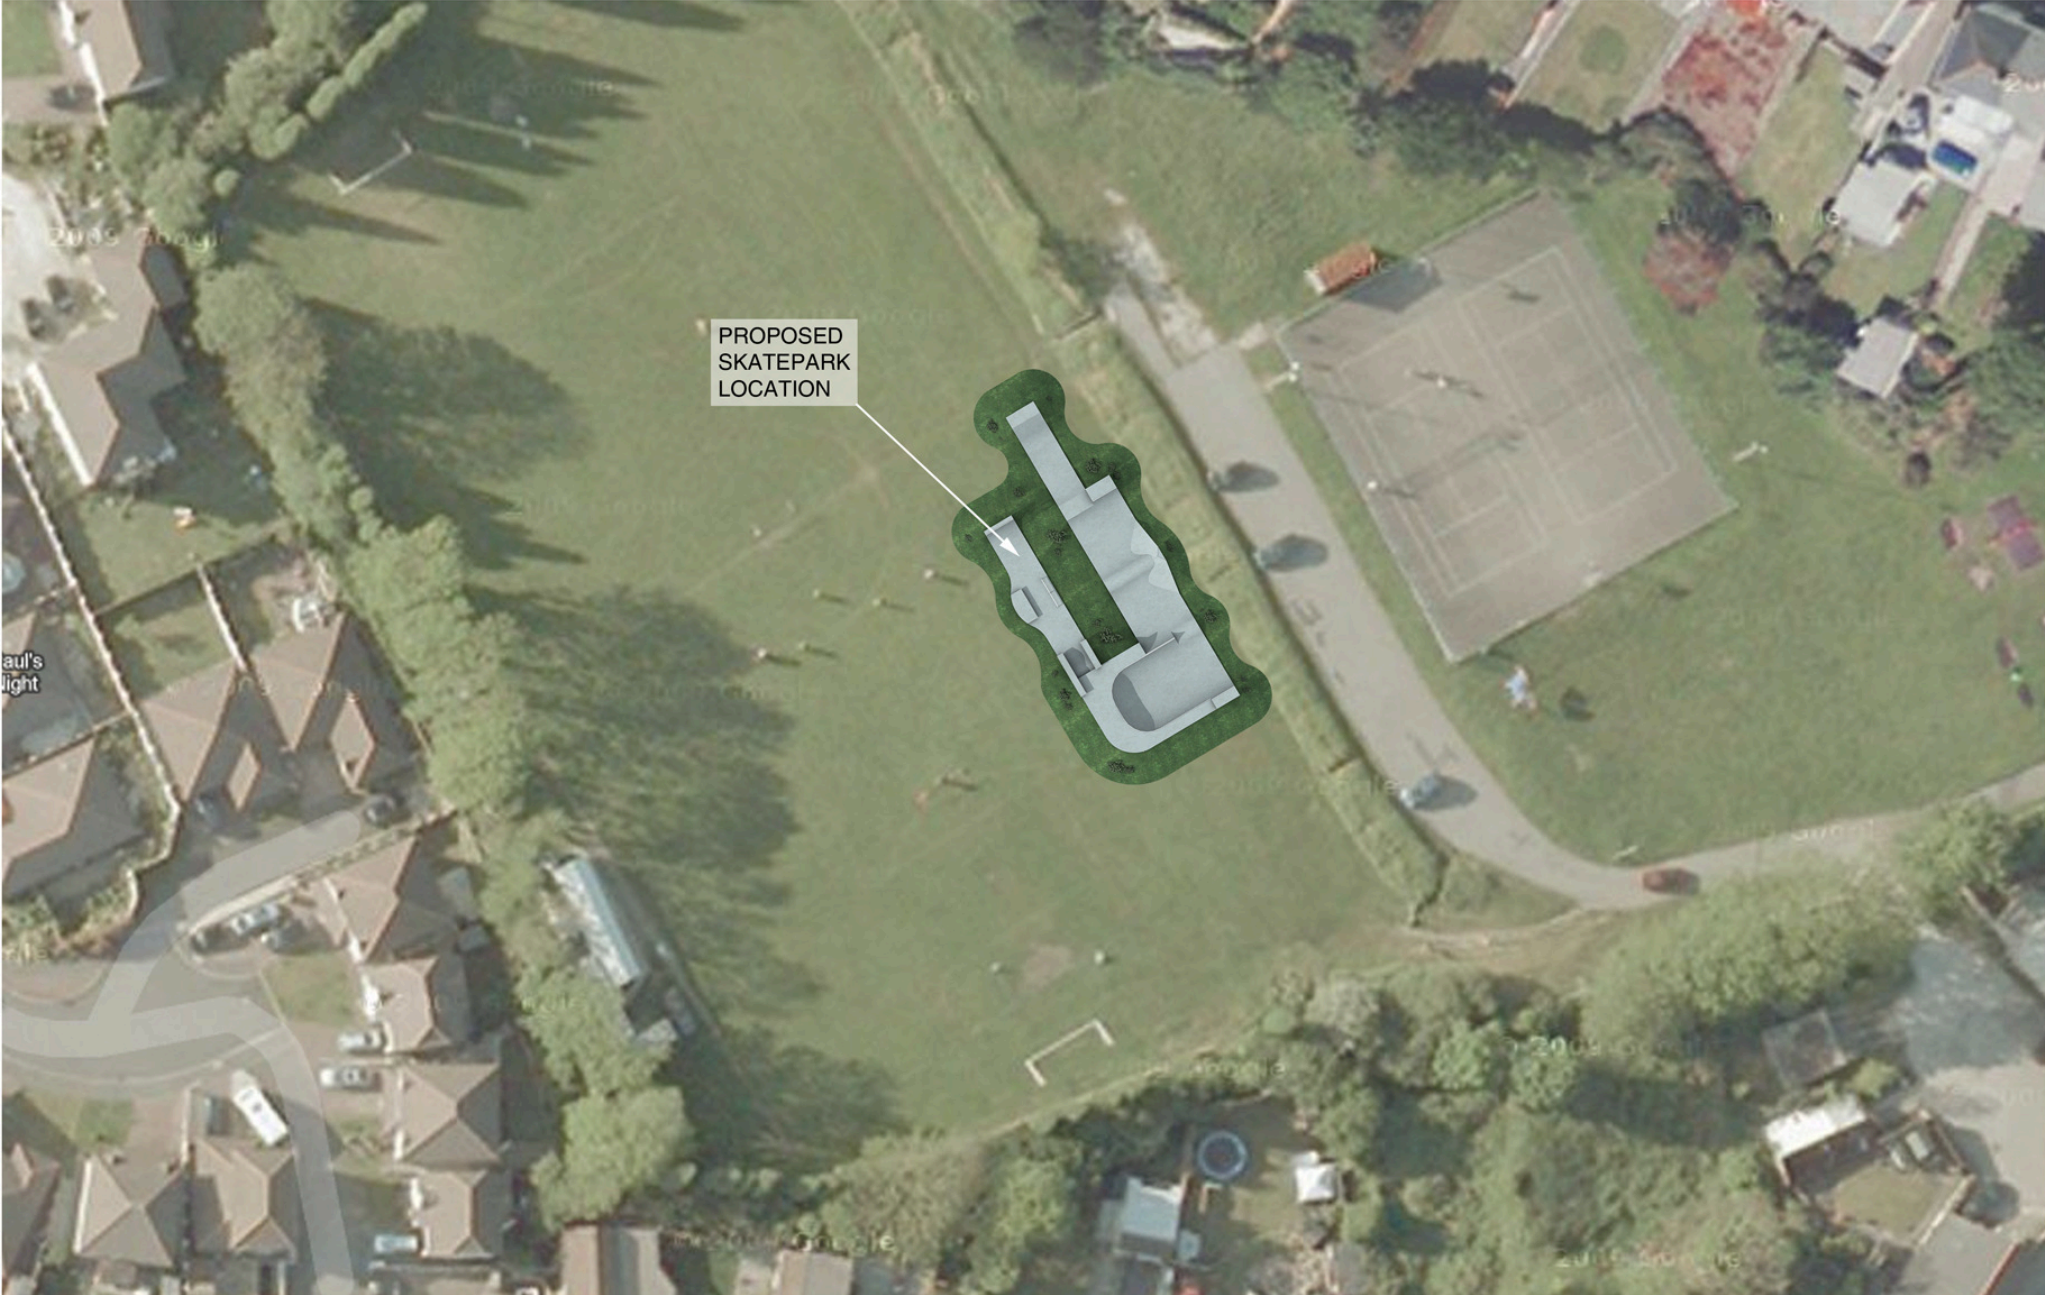

PROPOSED  
SKATEPARK  
LOCATION

# LOCATION PLAN

Park Name:  
**ST. DENNIS**

**MAVERICK** W

VISUAL 10

Date: 30/03/12

SCALE 1:500 @ A3

8

7

6

5

4

3

2

1